



Type
Strongback 35 * 97 Unit
m Quantity
178.750

794 x z Clips

EJ1	97 x 254 x 4666	1 no.
EJ2	97 x 254 x 4651	1 no.
EJ3	97 x 254 x 4631	1 no.
EJ4	97 x 254 x 4610	1 no.
EJ5	97 x 254 x 4589	1 no.
EJ6	97 x 254 x 4568	1 no.
EJ7	97 x 254 x 4548	1 no.
EJ8	97 x 254 x 4527	1 no.
EJ9	97 x 254 x 4506	1 no.
EJ10	97 x 254 x 4485	1 no.
EJ11	97 x 254 x 4465	1 no.
EJ12	97 x 254 x 4444	1 no.
EJ13	72 x 254 x 4423	1 no.
EJ14	72 x 254 x 4402	1 no.
EJ15	72 x 254 x 4385	1 no.
EJ16	72 x 254 x 4376	1 no.
EJ17	72 x 254 x 4361	1 no.
EJ18	72 x 254 x 4346	1 no.
EJ19	72 x 254 x 4331	1 no.
EJ20	72 x 254 x 4317	1 no.
EJ21	72 x 254 x 4302	1 no.
EJ22	72 x 254 x 4287	1 no.
EJ23	72 x 254 x 4272	1 no.
EJ24	72 x 254 x 4257	1 no.
EJ25	72 x 254 x 4243	1 no.
EJ26	72 x 254 x 4228	1 no.
EJ27	72 x 254 x 4213	1 no.
EJ28	72 x 254 x 4201	1 no.
EJ29	72 x 254 x 4186	1 no.
EJ30	72 x 254 x 4171	1 no.
EJ31	72 x 254 x 4156	1 no.
EJ32	72 x 254 x 4142	1 no.
EJ33	72 x 254 x 4127	1 no.
EJ34	72 x 254 x 4112	1 no.
EJ35	72 x 254 x 4005	1 no.
EJ36	72 x 254 x 4065	1 no.
EJ37	72 x 254 x 4050	1 no.
EJ38	72 x 254 x 4036	1 no.
EJ39	72 x 254 x 4021	1 no.
EJ40	122 x 254 x 5854	13 no.
EJ42	72 x 254 x 4084	1 no.
EJ43	72 x 254 x 4076	1 no.
EJ45	122 x 254 x 5828	22 no.
EJ46	122 x 254 x 5824	23 no.
EJ47	122 x 254 x 5854	1 no.
EJ48	122 x 254 x 5824	23 no.
EJ49	122 x 254 x 5828	23 no.
EJ50	122 x 254 x 5854	23 no.
EJ52	72 x 254 x 1804	8 no.
EJ53	72 x 254 x 1839	9 no.
EJ55	122 x 254 x 5824	23 no.
EJ56	122 x 254 x 5824	23 no.
EJ59	122 x 254 x 5797	9 no.
EJ60	72 x 254 x 3714	10 no.
EJ67	72 x 254 x 3714	1 no.
EJ77	97 x 254 x 4974	9 no.
EJ81	97 x 254 x 4947	6 no.
EJ82	122 x 254 x 5828	1 no.

Noggin 72x35 TR26 397x600

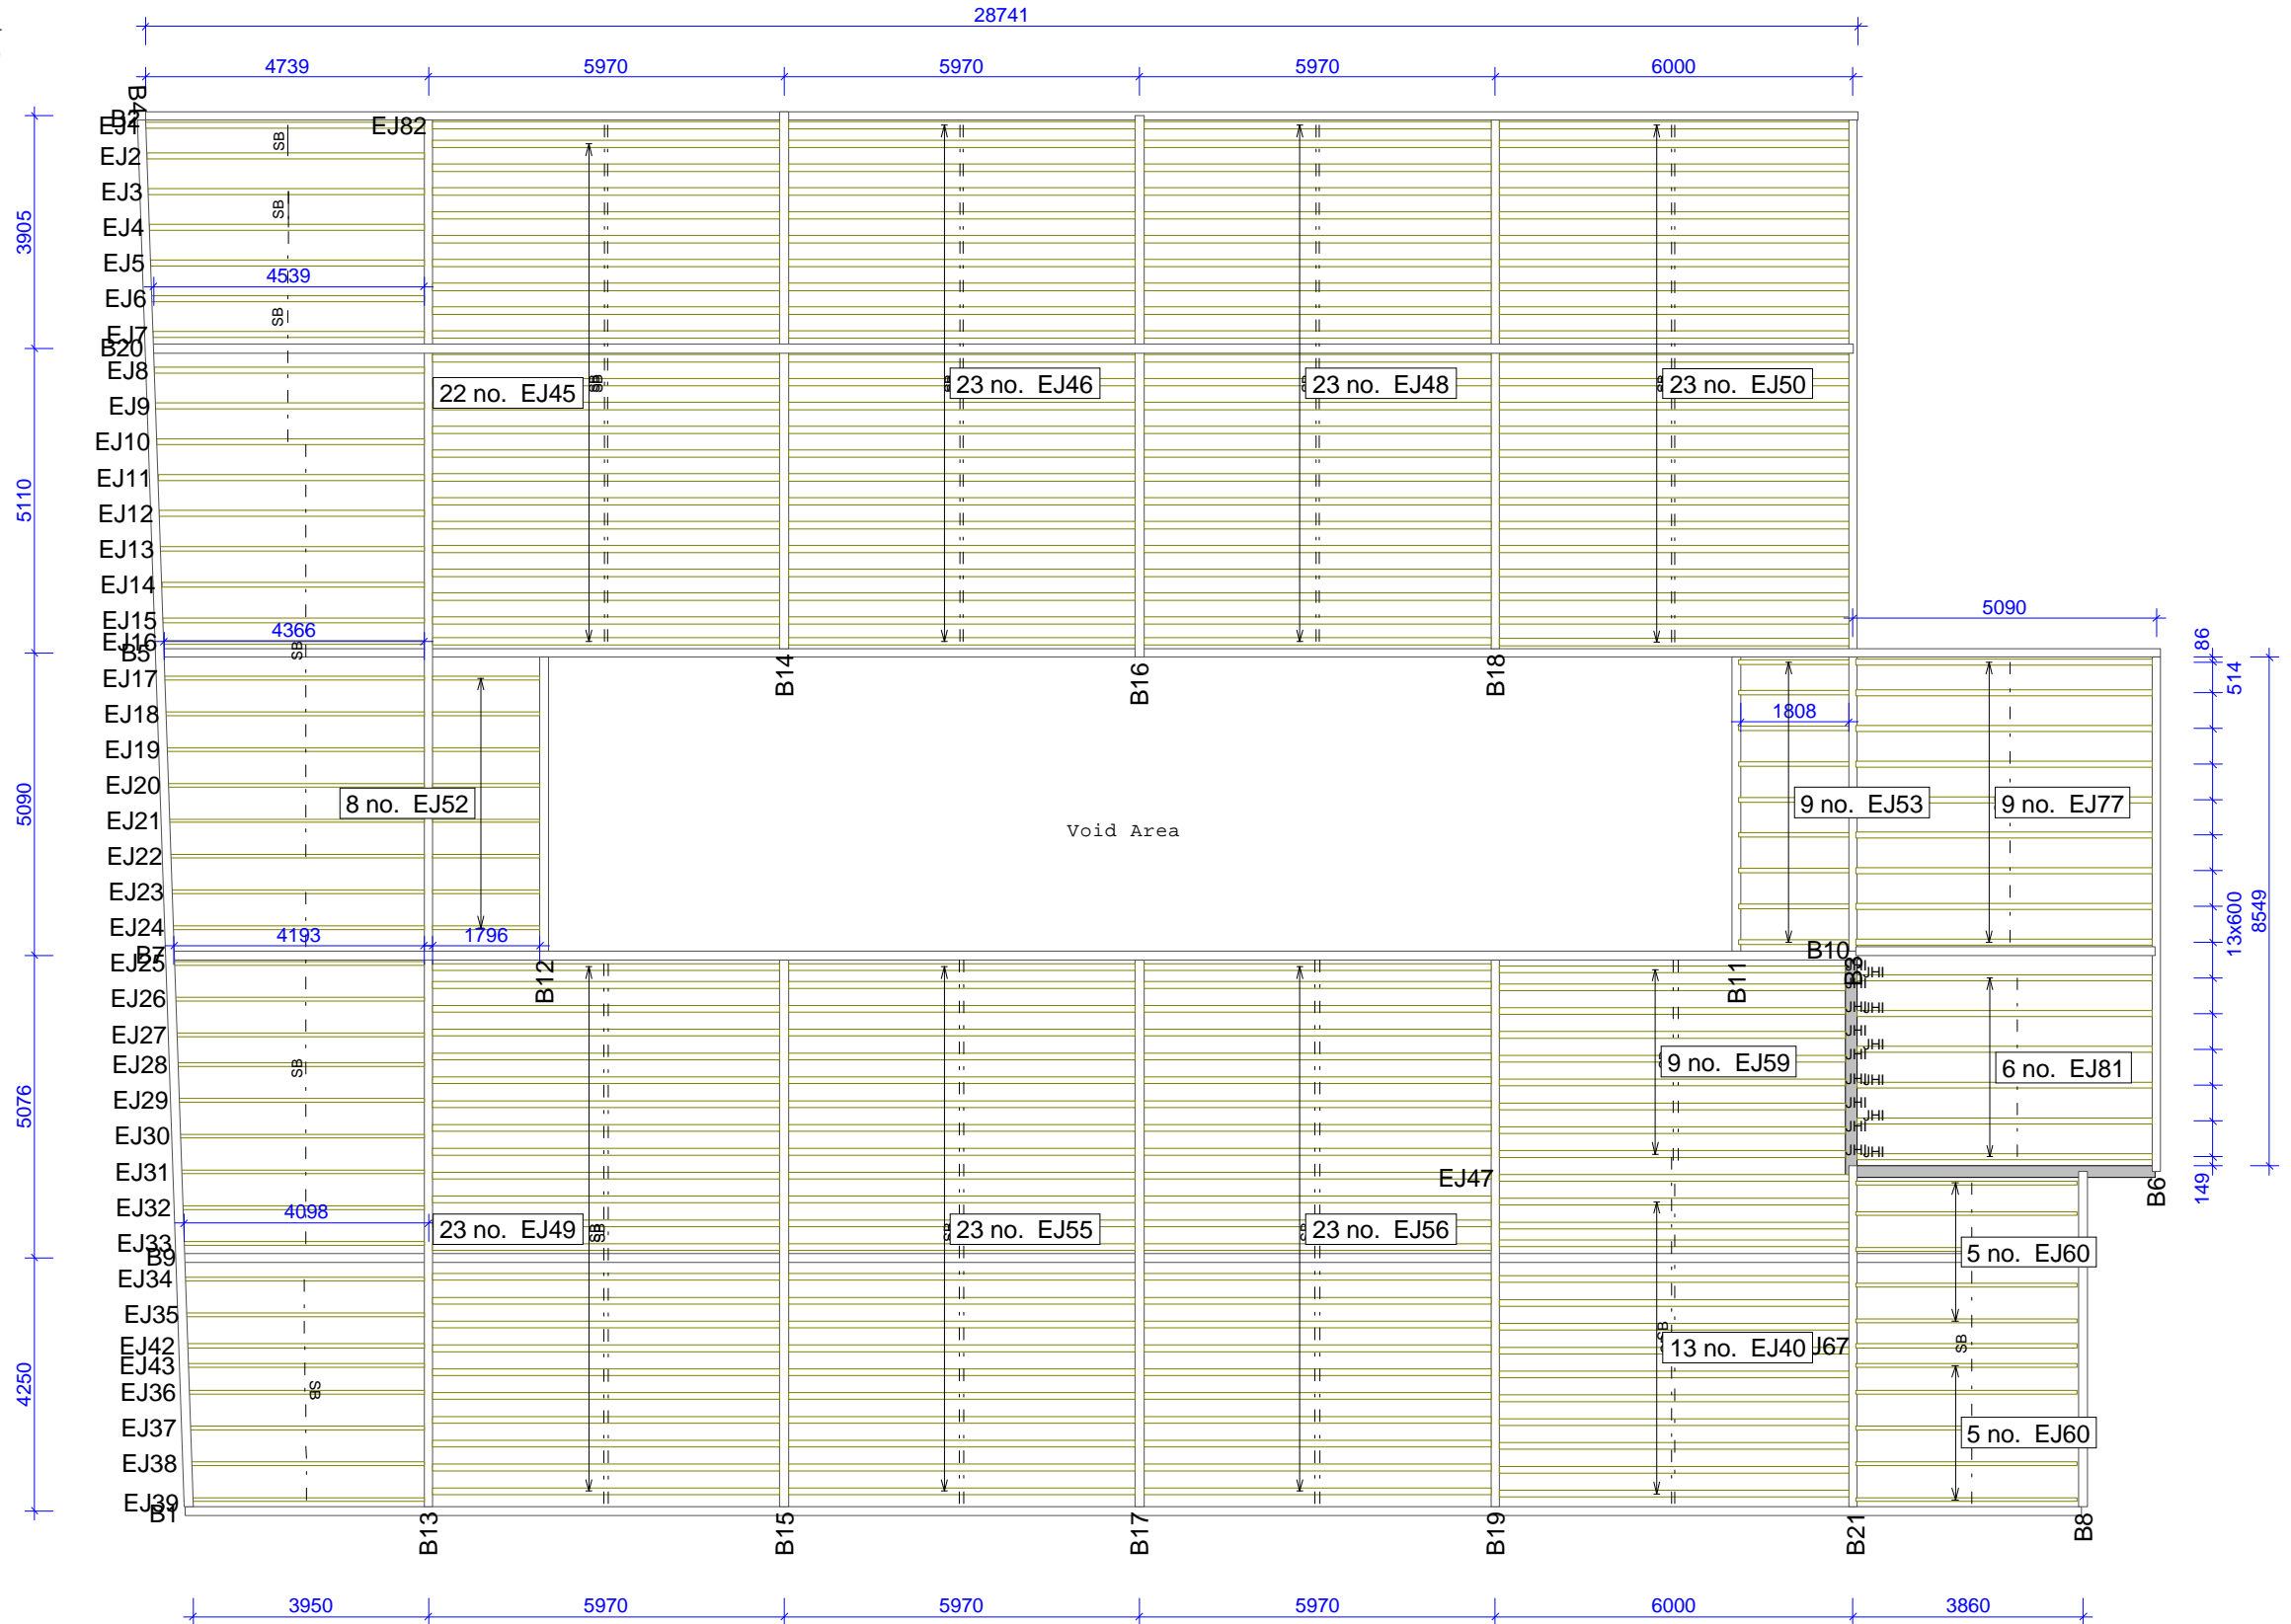

Robinson Manufacturing Limited 		Novogold Ltd Q18734 12-14 Park Street, Luton, Bedfordshire 12-14 Park Street, Luton	
DRAWN	CHECKED	JOB NO. Flat_Roof_Ecojoists	SCALE 1:125
		20170220	CODE TYPE NO.
		DRAWING NUMBER	REV.